
ILAND DESKTOP PROJECTS/WOODLAND HILLS CITY/11+0082 WOODLAND HILLS CITY/DWG/CITY STANDARDS/5 - SEWER AND WATER TRENCH DETAIL.DWG 2/14/2018 9:54 A

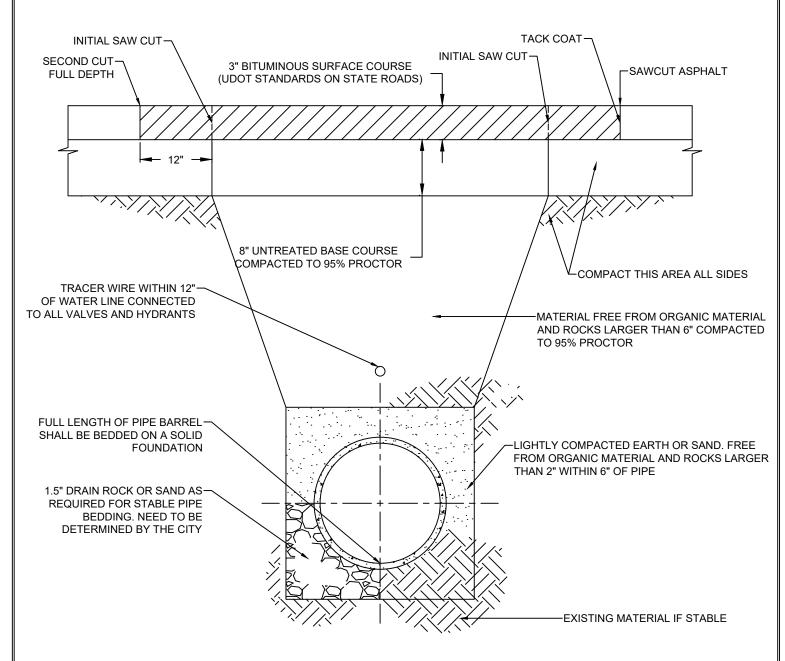

## NOTES:

- 1. PAVEMENT CUTS SHALL BE A MINIMUM OF 3' X 3' AND ALSO BE MADE 12 INCHES OUTSIDE THE EDGE OF TRENCH FOR TRENCHES DEEPER THAN 4 FFFT
- 2. BEDDING MATERIAL SHALL EXTEND A MINIMUM OF 3" BELOW THE PIPE. FOR CONCRETE PIPE LARGER THAN 24" I.D. A MINIMUM OF 6" OF BEDDING MATERIAL SHALL BE PLACED BELOW THE PIPE.
- 3. ASPHALT SHALL BE CUT TO THE SPECIFIED WIDTH DURING PIPELINE CONSTRUCTION AND SUBSURFACE RESTORATION. THE FINAL SAW-CUT SHALL BE AN ADDITIONAL 12" WIDER THAN THE EXISTING TRENCH ON EACH SIDE, REMOVING THE ASPHALT AND PROCEEDING WITH THE REMAINDER OF THE RESTORATION.

STANDARD#	DRAWN BY: BDS
	CHECKED BY:
O	SCALE: N.T.S.
	DATE: 2/14/2018

## **CONSTRUCTION STANDARDS**

SEWER AND WATER PIPE TRENCH/ ASPHALT PATCH DETAIL



